



**MIAMI-DADE COUNTY**  
**BUILDING CODE COMPLIANCE OFFICE (BCCO)**  
**PRODUCT CONTROL DIVISION**

**MIAMI-DADE COUNTY, FLORIDA**  
**METRO-DADE FLAGLER BUILDING**  
**140 WEST FLAGLER STREET, SUITE 1603**  
**MIAMI, FLORIDA 33130-1563**  
**(305) 375-2901 FAX (305) 372-6339**

## **NOTICE OF ACCEPTANCE (NOA)**

**[www.maimidade.gov/buildingcode](http://www.maimidade.gov/buildingcode)**

**Kolbe & Kolbe Millwork Company**  
**1211 Depot Street**  
**Manawa, WI 54949**

### **SCOPE:**

This NOA is being issued under the applicable rules and regulations governing the use of construction materials. The documentation submitted has been reviewed by Miami-Dade County Product Control Division and accepted by the Board of Rules and Appeals (BORA) to be used in Miami Dade County and other areas where allowed by the Authority Having Jurisdiction (AHJ).

This NOA shall not be valid after the expiration date stated below. The Miami-Dade County Product Control Division (In Miami Dade County) and/or the AHJ (in areas other than Miami Dade County) reserve the right to have this product or material tested for quality assurance purposes. If this product or material fails to perform in the accepted manner, the manufacturer will incur the expense of such testing and the AHJ may immediately revoke, modify, or suspend the use of such product or material within their jurisdiction. BORA reserves the right to revoke this acceptance, if it is determined by Miami-Dade County Product Control Division that this product or material fails to meet the requirements of the applicable building code.

This product is approved as described herein, and has been designed to comply with the Florida Building Code, including the High Velocity Hurricane Zone.

### **DESCRIPTION: Series "V707 HS" White PVC Horizontal Sliding Window – L.M.I.**

**APPROVAL DOCUMENT:** Drawing No. **FL 00337**, titled "V707HS White PVC Horizontal Sliding Window", sheets 1 through 4 of 4, dated 12/09/07 with revision A dated 9/16/08, prepared by manufacturer, signed and sealed by Luis R. Lomas, P.E., bearing the Miami-Dade County Product Control Approval stamp with the Notice of Acceptance number and approval date by the Miami-Dade County Product Control Division.

### **MISSILE IMPACT RATING: Large and Small Missile Impact Resistant**

**LABELING:** Each unit shall bear a permanent label with the manufacturer's name or logo, city, state and following statement: "Miami-Dade County Product Control Approved", unless otherwise noted herein.

**RENEWAL** of this NOA shall be considered after a renewal application has been filed and there has been no change in the applicable building code negatively affecting the performance of this product.

**TERMINATION** of this NOA will occur after the expiration date or if there has been a revision or change in the materials, use, and/or manufacture of the product or process. Misuse of this NOA as an endorsement of any product, for sales, advertising or any other purposes shall automatically terminate this NOA. Failure to comply with any section of this NOA shall be cause for termination and removal of NOA.

**ADVERTISEMENT:** The NOA number preceded by the words Miami-Dade County, Florida, and followed by the expiration date may be displayed in advertising literature. If any portion of the NOA is displayed, then it shall be done in its entirety.

**INSPECTION:** A copy of this entire NOA shall be provided to the user by the manufacturer or its distributors and shall be available for inspection at the job site at the request of the Building Official. This NOA consists of this page 1 and evidence page E-1, as well as approval document mentioned above. The submitted documentation was reviewed by **Manuel Perez, P.E.**



**NOA No. 08-0324.14**  
**Expiration Date: October 30, 2013**  
**Approval Date: October 30, 2008**  
**Page 1**

**Kolbe & Kolbe Millwork Company**

**NOTICE OF ACCEPTANCE: EVIDENCE SUBMITTED**

**A. DRAWINGS**

1. Manufacturer's die drawings and sections.
2. Drawing No **FL 00337**, Sheets 1 through 4 of 4, titled "Series V707HS White PVC Horizontal Sliding Window", dated 12/09/07 with revision A dated 9/16/08, prepared by manufacturer, signed and sealed by Luis R. Lomas, P.E.

**B. TESTS**

1. Test reports on: 1) Air Infiltration Test, per FBC, TAS 202-94  
2) Uniform Static Air Pressure Test, Loading per FBC TAS 202-94  
3) Water Resistance Test, per FBC, TAS 202-94  
4) Large Missile Impact Test per FBC, TAS 201-94  
5) Cyclic Wind Pressure Loading per FBC, TAS 203-94  
6) Forced Entry Test, per FBC 2411 3.2.1, TAS 202-94  
along with marked-up drawings and installation diagram of a series V707HS white PVC horizontal sliding window, prepared by National Certified Testing Laboratories, Test Report No. **NCTL-110-10633-9**, dated 09/13/06, signed and sealed by Harold E. Rupp, P.E.

**C. CALCULATIONS**

1. Anchor verification calculations and structural analysis, complying with FBC-2004, dated 11/26/07, prepared, signed and sealed by Luis R. Lomas, P.E.  
**Complies with ASTM E1300-02**

**D. QUALITY ASSURANCE**

1. Miami Dade Building Code Compliance Office (BCCO).

**E. MATERIAL CERTIFICATIONS**


1. Notice of Acceptance No. **05-1208.02** issued to E.I. DuPont DeNemours & Co., Inc. for their "**DuPont Butacite PVB Interlayer**" dated 01/05/06, expiring on 12/11/10.
2. Notice of Acceptance No. **07-0517.07** issued to Thermoplast, Inc. for their "**White Rigid PVC Exterior Profile Extrusions for Windows and Doors**" dated 07/05/07, expiring on 07/05/12.


**F. STATEMENTS**

1. Statement letter of conformance and no financial interest, dated December 15, 2007, signed and sealed by Luis R. Lomas, P.E.

**G. OTHER**

1. None.

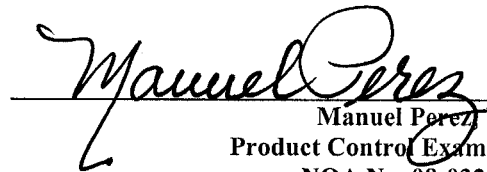  
Manuel Perez, P.E.  
Product Control Examiner  
NOA No. 08-0324.14  
Expiration Date: October 30, 2013  
Approval Date: October 30, 2008

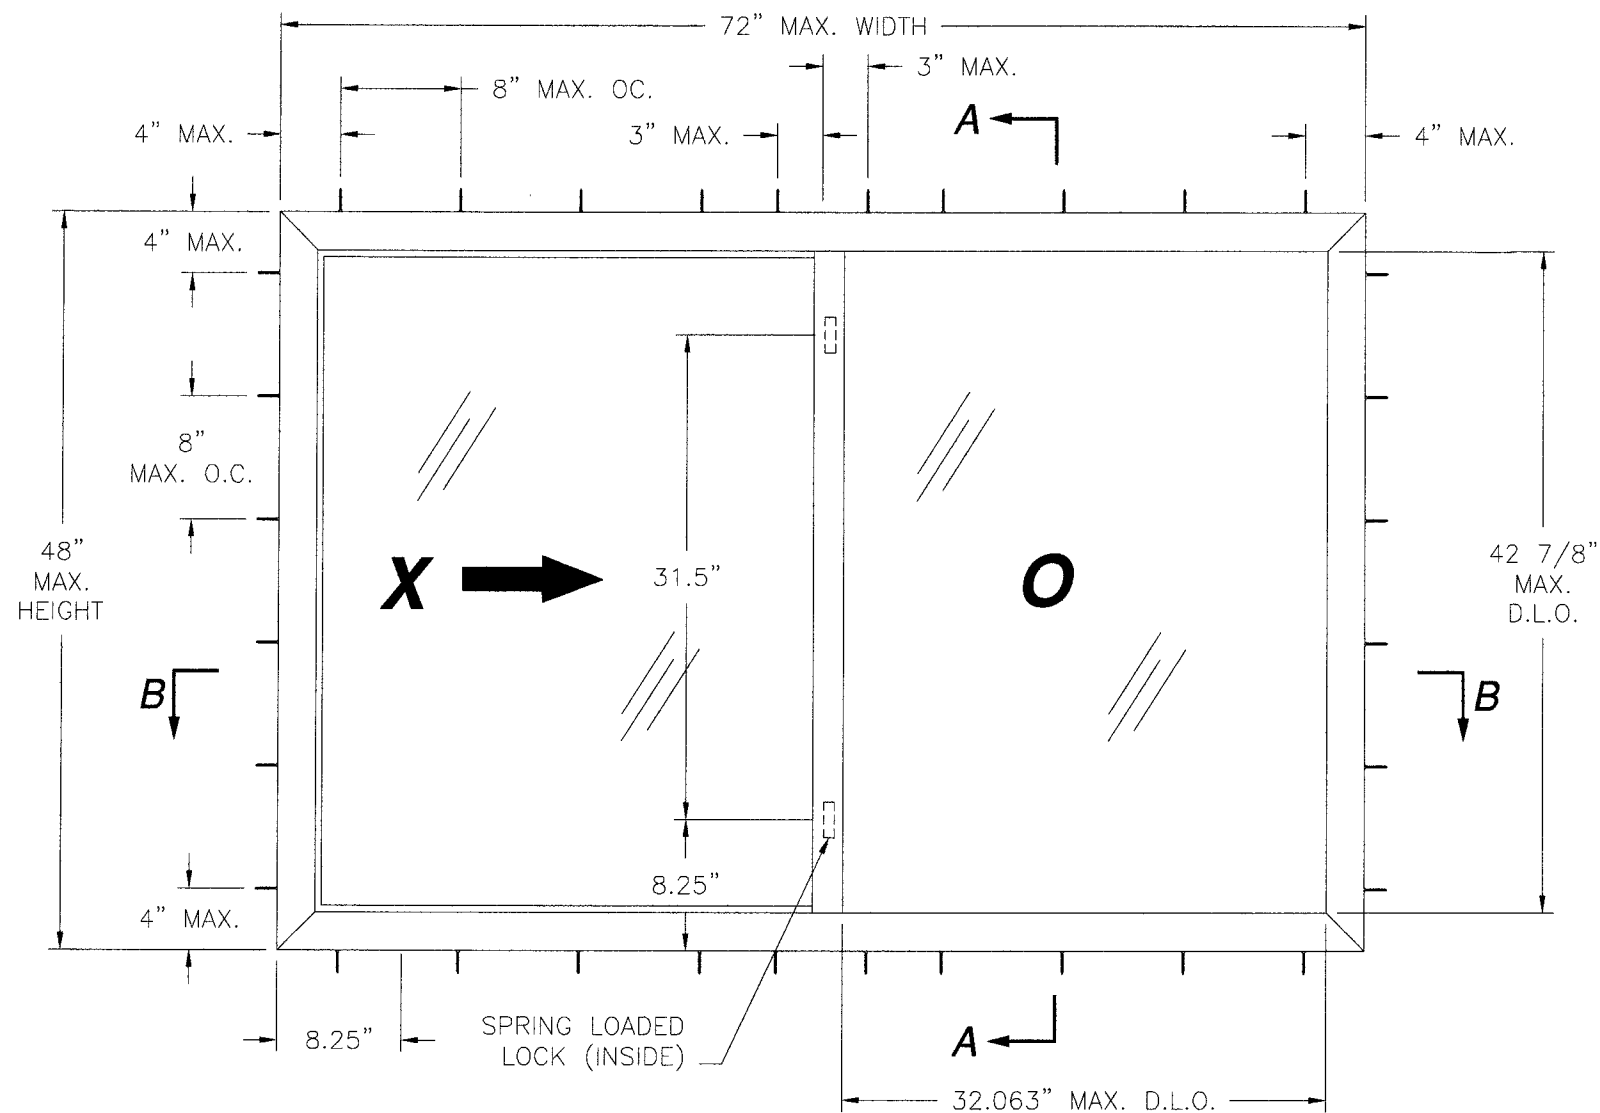

**V707HS**  
XO CONFIGURATION  
UP TO 72" X 48"  
EXTERIOR VIEW

DESIGN PRESSURE RATING	IMPACT RATING
± 60.0 PSF	LARGE AND SMALL MISSILE IMPACT

TABLE OF CONTENTS	
SHEET NO.	DESCRIPTION
1	ELEVATION AND GENERAL NOTES
2	CROSS SECTIONS AND B.O.M.
3	INSTALLATION DETAILS
4	COMPONENTS

REVISIONS			
REV	DESCRIPTION	DATE	APPROVED
A	UPDATED PER M.D. COMMENTS	9/16/08	R.L.

**NOTES:**

- 1) THE PRODUCT SHOWN HEREIN IS DESIGNED AND MANUFACTURED TO COMPLY WITH REQUIREMENTS OF THE FLORIDA BUILDING CODE INCLUDING THE HVHZ
- 2) WOOD FRAMING AND MASONRY OPENING TO BE DESIGNED AND ANCHORED TO PROPERLY TRANSFER ALL LOADS TO STRUCTURE. FRAMING AND MASONRY OPENING IS THE RESPONSIBILITY OF THE ARCHITECT OR ENGINEER OF RECORD.
- 3) CONTRACTOR IS RESPONSIBLE FOR MAINTAINING STRUCTURAL INTEGRITY OF WINDOW OPENING AND ALL WOOD FRAMING AROUND WINDOW.
- 4) UNITS MUST BE GLAZED WITH 7/8" IGU CONSISTING OF: 1/8" ANNEALED INTERIOR PANEL - AIR - LAMINATED EXTERIOR PANEL CONSISTING OF 1/8" ANN - .090 DUPONT BUTACITE PVB - 1/8" ANN PER ASTM E1300.
- 5) APPROVED IMPACT PROTECTIVE SYSTEM IS NOT REQUIRED FOR THIS PRODUCT IN AREAS WHERE WIND BORNE DEBRIS PROTECTION IS REQUIRED.
- 6) SHIM AS REQUIRED AT EACH INSTALLATION ANCHOR WITH LOAD BEARING SHIM. SHIM WHERE SPACE OF 1/16" OR GREATER OCCURS. MAXIMUM ALLOWABLE SHIM STACK TO BE 1/4".
- 7) FOR ANCHORING INTO WOOD FRAMING OR 2X BUCK USE #8 WOOD SCREW WITH SUFFICIENT LENGTH TO ACHIEVE A 1 3/8" MINIMUM EMBEDMENT INTO SUBSTRATE. LOCATE ANCHORS AS SHOWN IN ELEVATIONS AND INSTALLATION DETAILS.
- 8) FOR ANCHORING INTO MASONRY USE 3/16" ITW TAPCONS WITH SUFFICIENT LENGTH TO ACHIEVE A 1 1/4" MINIMUM EMBEDMENT INTO SUBSTRATE WITH 2 5/8" MINIMUM EDGE DISTANCE. LOCATE ANCHORS AS SHOWN IN ELEVATIONS AND INSTALLATION DETAILS.
- 9) ALL FASTENERS TO BE CORROSION RESISTANT.
- 10) INSTALLATION ANCHORS SHALL BE INSTALLED IN ACCORDANCE WITH ANCHOR MANUFACTURER'S INSTALLATION INSTRUCTIONS, AND ANCHORS SHALL NOT BE USED IN SUBSTRATES WITH STRENGTHS LESS THAN THE MINIMUM STRENGTH SPECIFIED BELOW:
  - A. WOOD - MINIMUM SPECIFIC GRAVITY OF G=0.42
  - B. CONCRETE - MINIMUM COMPRESSIVE STRENGTH OF 3,200 PSI.
  - C. MASONRY - STRENGTH CONFORMANCE TO ASTM C-90, GRADE N, TYPE 1 (OR GREATER).
- 11) ALLOWABLE STRESS INCREASE OF 1/3 WAS NOT USED IN THE DESIGN OF THE PRODUCT SHOWN HEREIN. WIND LOAD DURATION FACTOR Cd=1.6 WAS USED FOR WOOD ANCHOR CALCULATIONS.
- 12) FRAME AND SASH MATERIAL: PVC
- 13) APPROVED CONFIGURATIONS: OX AND XO.
- 14) WHITE PVC TO BE LABELED WITH AAMA CERTIFICATION LABEL, EXTRUDER NAME, CODE CITY AND "MDCA".

Approved as complying with the  
Florida Building Code  
Date Oct. 30 2008  
NOAA 08-0324.14  
Miami Dade Product Control  
By [Signature]

**KOLBE & KOLBE MILLWORK**  
1211 DEPOT ST  
MANAWA, WI 54949

V707HS WHITE PVC HORIZONTAL SLIDING WINDOW  
ELEVATIONS AND NOTES


DRAWN: R.L. DWG NO. FL 00337 REV A

SCALE NTS DATE 12/09/07 SHEET 1 OF 4

[Signature]  
9/19/08

Luis R. Lomas P.E.  
Florida No. 62514

PARTS LIST				
NO.	PART NUMBER	DESCRIPTION	MANUFACTURER	MATERIAL
1	4254	MULLION	THERMOPLAST INC	WHITE PVC
2	4202	FRAME	THERMOPLAST INC	WHITE PVC
3	4008	SILL COVER	THERMOPLAST INC	WHITE PVC
4	4084A	SASH INTERLOCK	THERMOPLAST INC	WHITE PVC
5	4027A	SASH FRAME	THERMOPLAST INC	WHITE PVC
6	4299	JAMB ADAPTER	THERMOPLAST INC	WHITE PVC
7	4219	SILL ADAPTER	THERMOPLAST INC	WHITE PVC
8	4022	7/8" GLAZING BEAD	THERMOPLAST INC	WHITE PVC
9	4010	SASH STOP	THERMOPLAST INC	WHITE PVC
10	4013	7/8" GLAZING BEAD	THERMOPLAST INC	WHITE PVC
11		7/16" SCREEN FRAME		
12	HF-7320-187	WHEATHERSTRIP	SCHLEGEL	
13	PB-8830-187	WHEATHERSTRIP	SCHLEGEL	
14	DPAB	WHEATHERSTRIP 1.062-200FIN	SCHLEGEL	
15		SETTING BLOCK 7/8" X 1 X 1/8"		80 DUROMETER
16	808-0018	TILT LATCH	THERMOPLAST	
17	4076	ROLLERS	THERMOPLAST	
18	995	STRUCTURAL SEALANT	DOW CORNING	
19	SL047500	LOCK	ROTO	
20	SL047550	KEEPER	ROTO	
21		SCREEN SPRING		
22		GLAZING TAPE .5" X 1/6"		
23	4052	MULLION CONNECTOR		
24	4053	SCREEN SUPPORT		
25		LOCK SCREWS FH #6 X 1"		
26		KEEPER SCREWS FH #6 X 1 1/2"		
27	2222	MULLION CONNECTOR SCREWS		
28		SCREEN SUPPORT FH #8 X 1/2"		
29	97-03-00-00	VALVE	GEARMOLD	
30	A112-02M096	MULLION REINFORCEMENT		ALUMINUM 6063-T5
31		RECEPTACLE SCREWS FH #10 X 2"		
32		TILT LATCH SCREWS FH #8 X 1"		
33	A110-02M096	SASH REINFORCEMENT		ALUMINUM 6063-T5
34		REINFORCEMENT SCREWS FH #10X2"		
35		MULLION SCREWS PH #10 X 3"		
36	A111-02M096	MEETING RAIL REINFORCEMENT		ALUMINUM 6063-T5
37	4560	INSTALLATION STRIP		STEEL G60

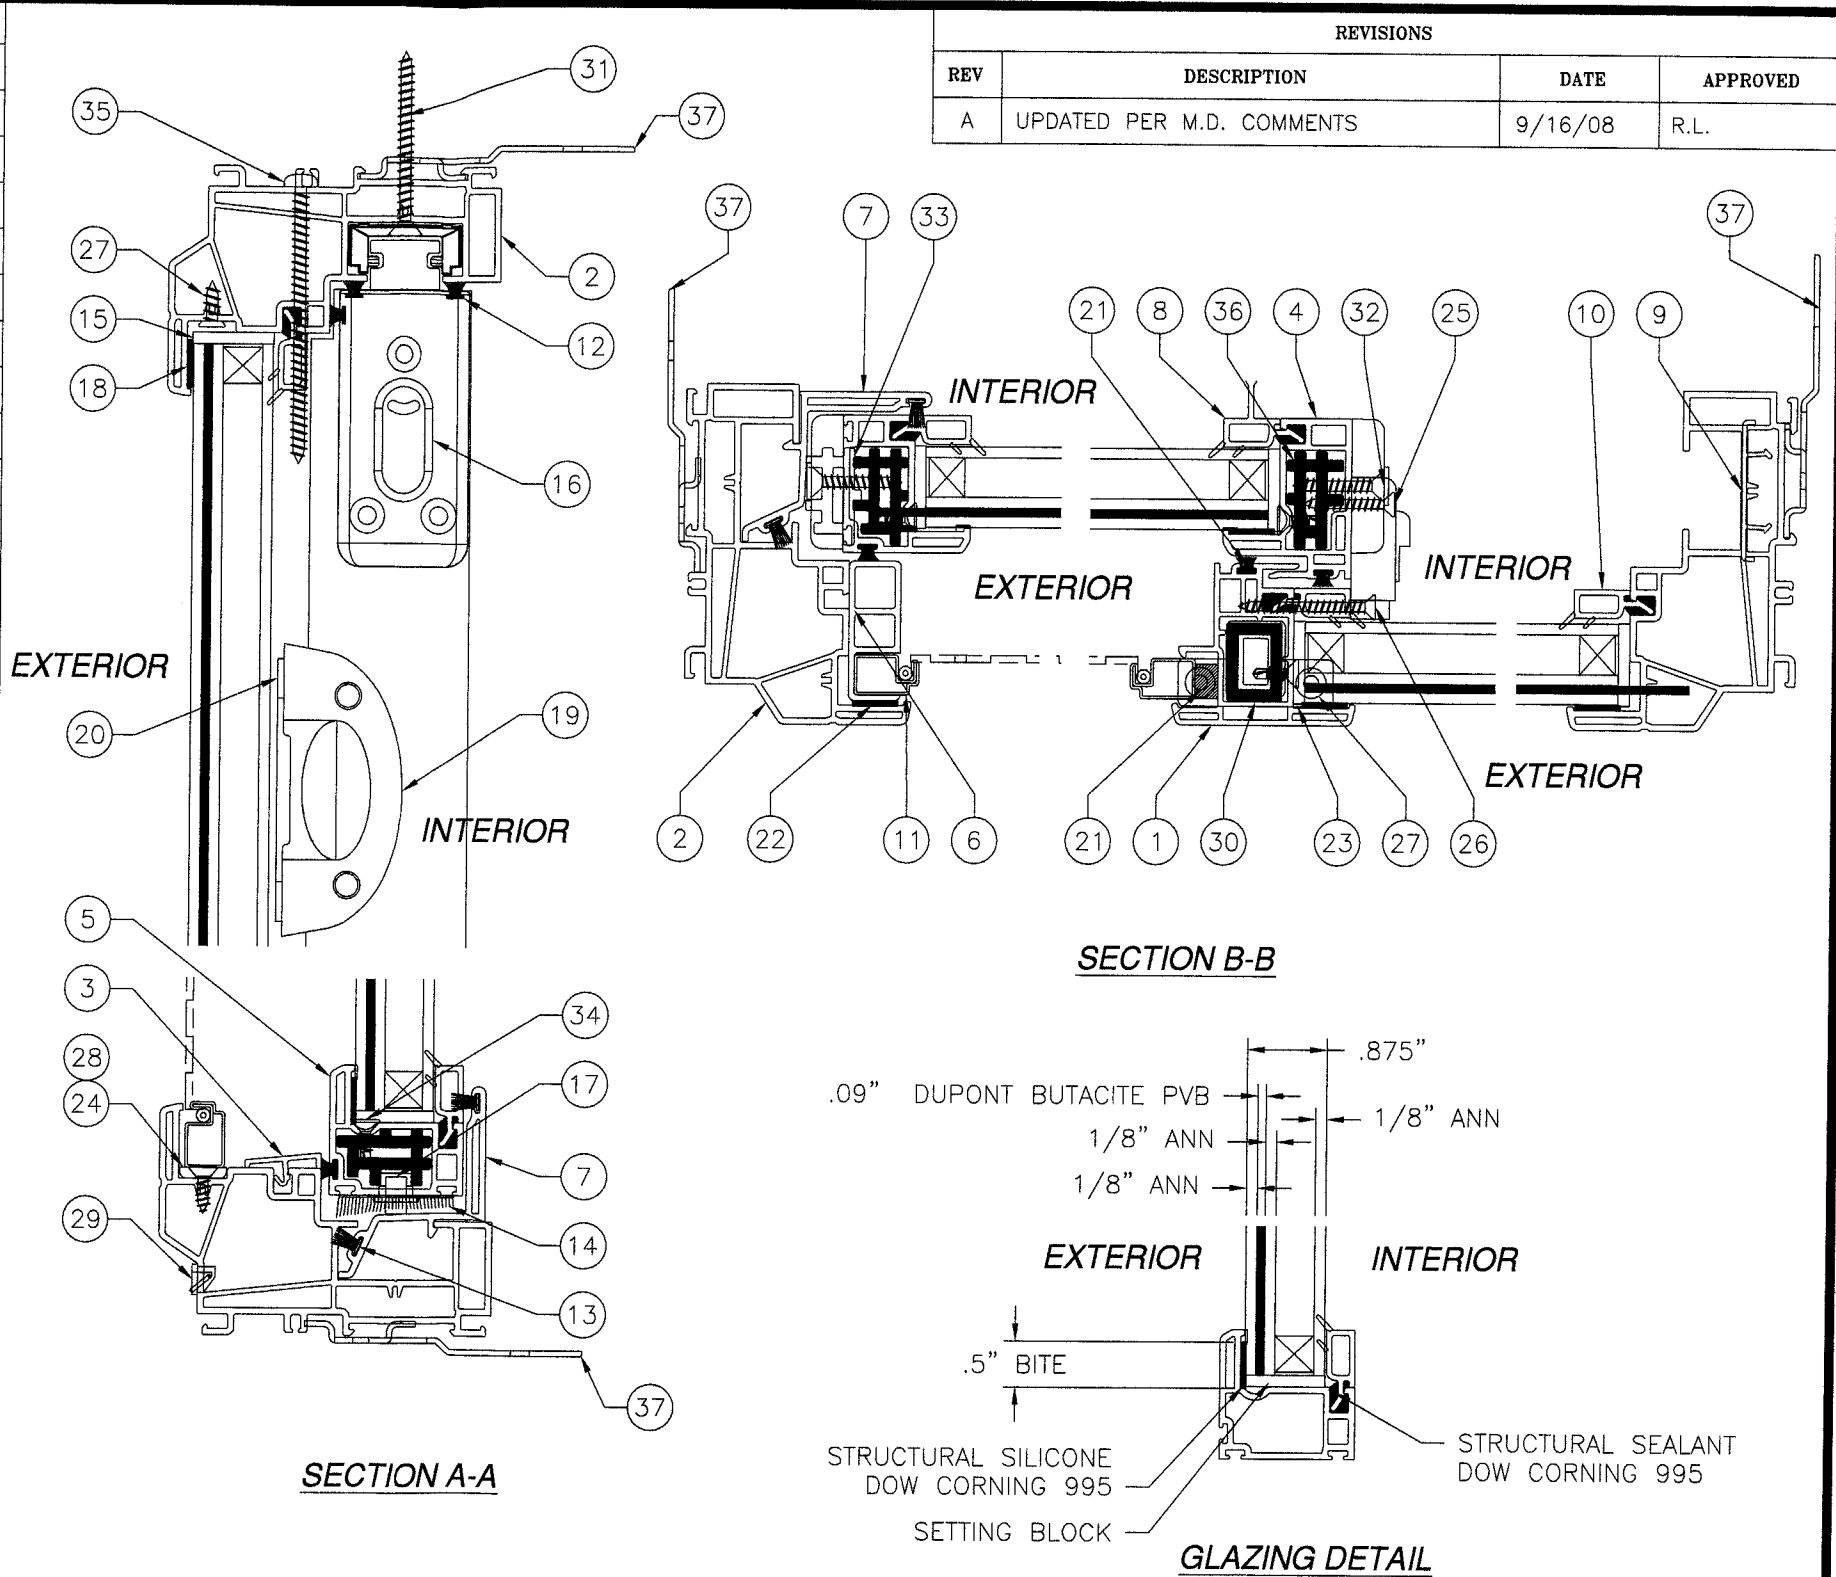

Approved as complying with the  
Florida Building Code  
Date Oct. 30, 2008  
NOA# 08-0324.14  
Miami Dade Product Control  
Division  
By Manuel Perez

**KOLBE & KOLBE MILLWORK**  
1211 DEPOT ST  
MANAWA, WI 54949


V707HS WHITE PVC HORIZONTAL SLIDING WINDOW  
CROSS SECTIONS AND B.O.M.

DRAWN: R.L.	DWG NO. FL 00337	REV A
SCALE NTS	DATE 12/09/07	SHEET 2 OF 4

*[Signature]*  
9/19/08

Luis R. Lomas P.E.  
Florida No. 62514


REVISIONS			
REV	DESCRIPTION	DATE	APPROVED
A	UPDATED PER M.D. COMMENTS	9/16/08	R.L.

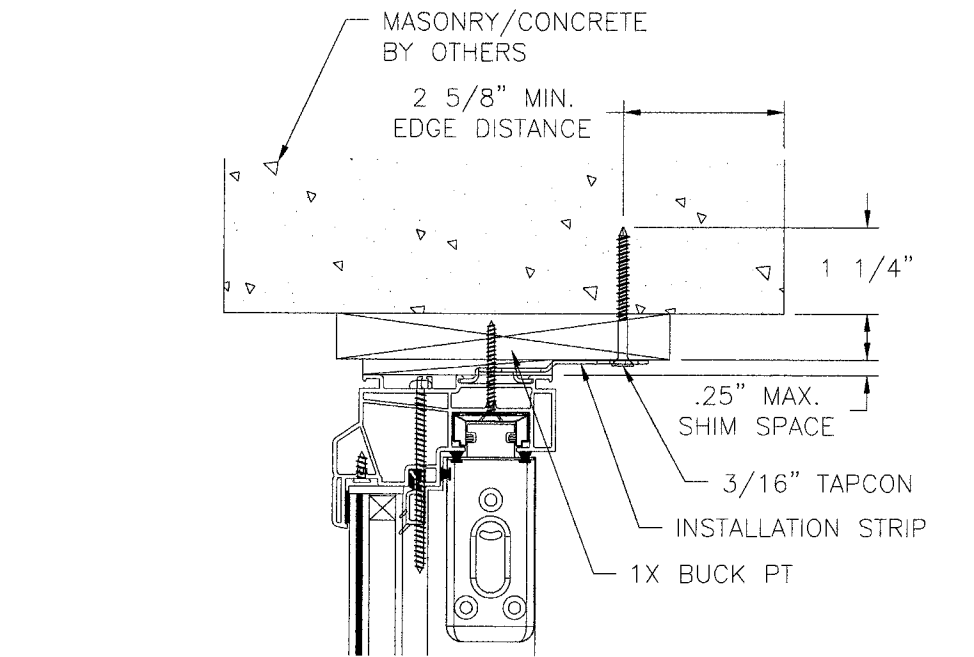


EXTERIOR

INTERIOR

FOR WEEPHOLES  
LOCATION SEE  
NOTE 1 AND 2

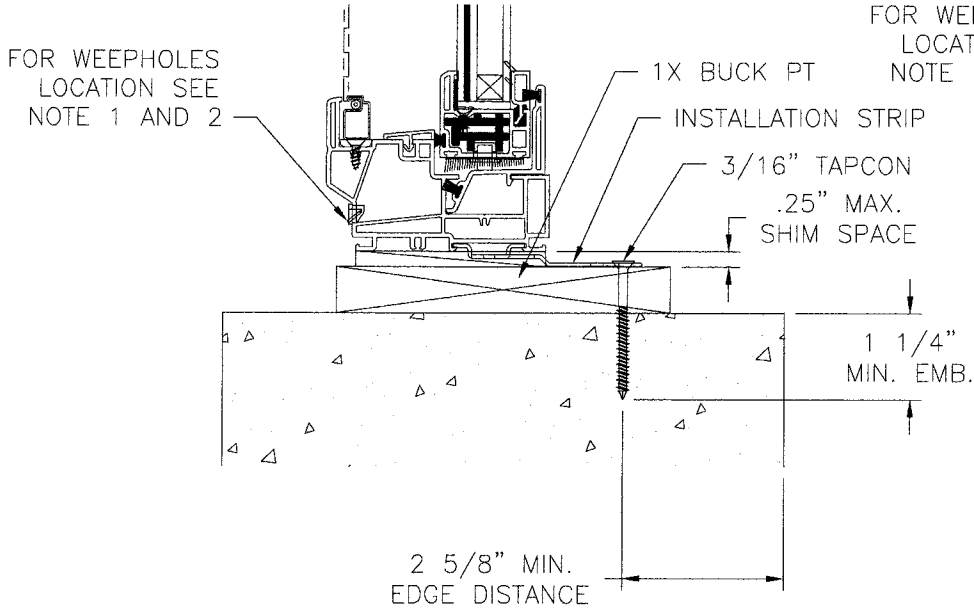


**VERTICAL SECTION**  
INSTALLATION DETAILS  
1X BUCK

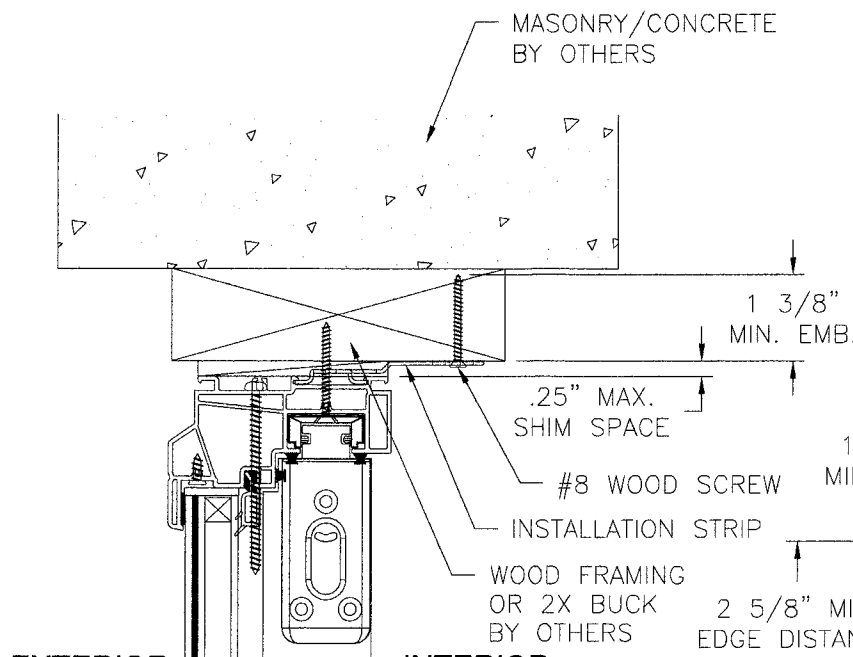


EXTERIOR

INTERIOR

FOR WEEPHOLES  
LOCATION SEE  
NOTE 1 AND 2

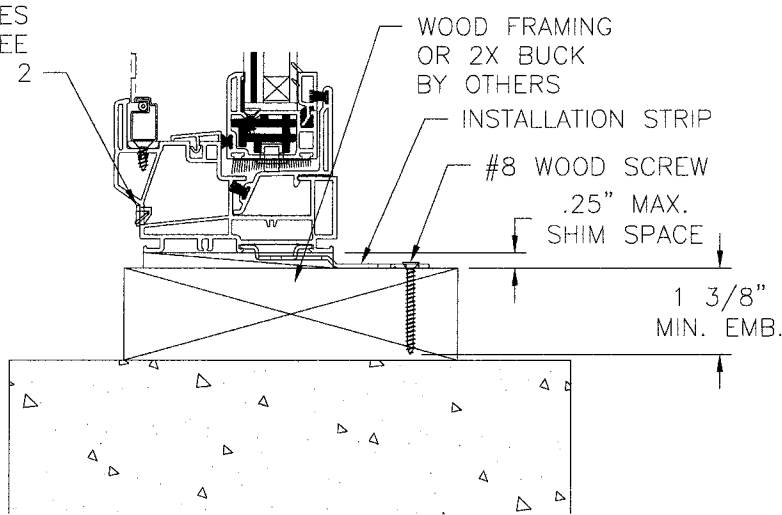

**VERTICAL SECTION**  
INSTALLATION DETAILS  
WOOD FRAMING OR 2X BUCK

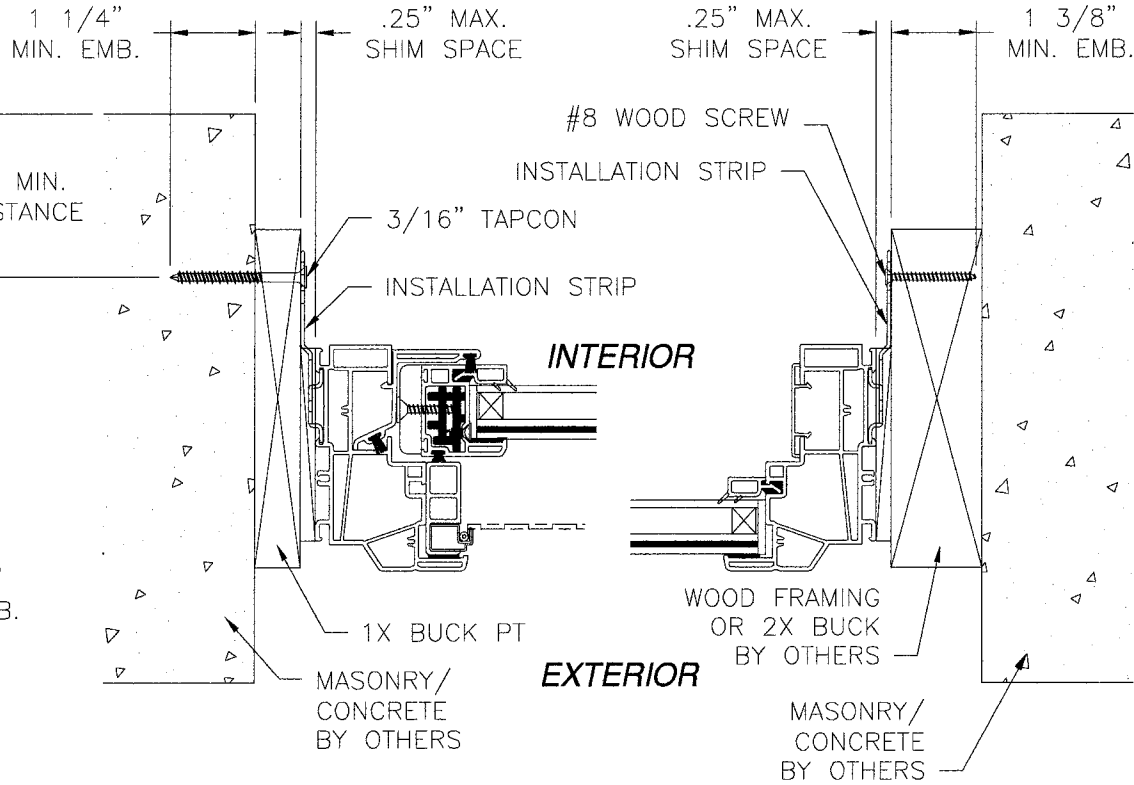

INTERIOR

EXTERIOR

**HORIZONTAL SECTION**  
INSTALLATION DETAILS  
1X BUCK, WOOD FRAMING OR 2X BUCK

NOTES:

1. 1"X 3/16" WEEP HOLE LOCATED AT EACH END OF INTERIOR SILL TRACK.
2. 3/4"X 1/8" WEEP HOLE LOCATED 1" FROM EACH END OF EXTERIOR SILL TRACK AND 3" FROM EACH END OF BOTTOM RAIL.

Approved as complying with the  
Florida Building Code  
Date **Oct. 30, 2008**  
NO. **08-0324.14**  
Official Code Enforcement  
Signature *Manuel Perez*

**KOLBE & KOLBE MILLWORK**  
1211 DEPOT ST  
MANAWA, WI 54949


V707HS WHITE PVC HORIZONTAL SLIDING WINDOW  
INSTALLATION DETAILS

DRAWN: R.L.	DWG NO. FL 00337	REV A
SCALE NTS	DATE 12/09/07	SHEET 3 OF 4


*Luis R. Lomas*  
9/19/08

Luis R. Lomas P.E.  
Florida No. 62514


REVISIONS			
REV	DESCRIPTION	DATE	APPROVED
A	UPDATED PER M.D. COMMENTS	9/16/08	R.L.

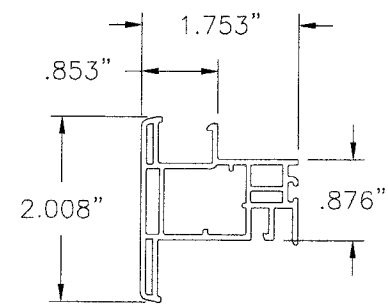


1 **MULLION**  
VINYL PVC .059 THICK

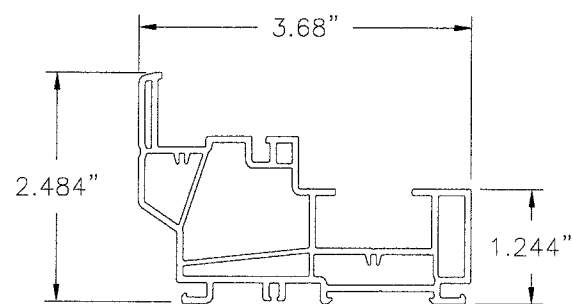


2 **FRAME**  
VINYL PVC .069 THICK

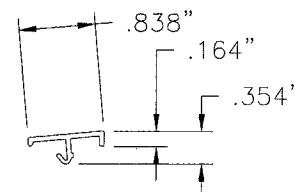


3 **SILL COVER**  
VINYL PVC .051 THICK

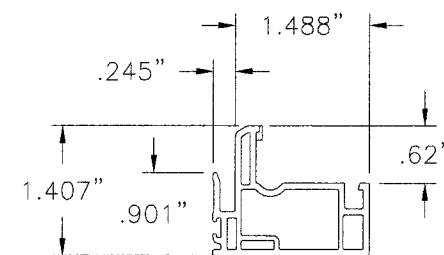


4 **SASH INTERLOCK**  
VINYL PVC .069 THICK

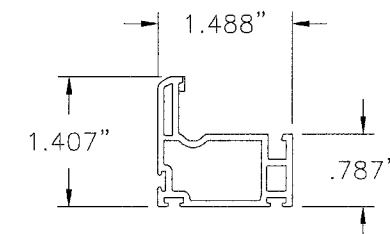


5 **SASH FRAME**  
VINYL PVC .069 THICK

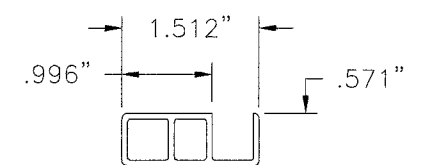


7 **JAMB ADAPTER**  
VINYL PVC .063 THICK

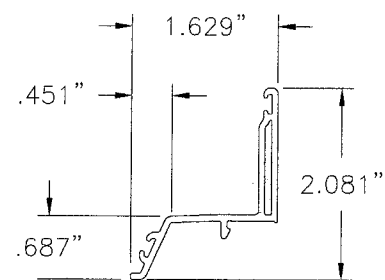


8 **SILL ADAPTER**  
VINYL PVC .069 THICK

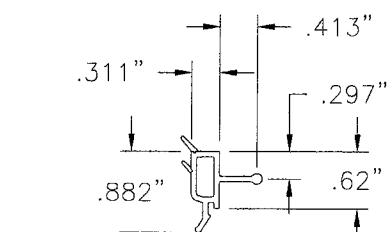


8 **7/8" GLAZING BEAD**  
VINYL PVC .059 THICK

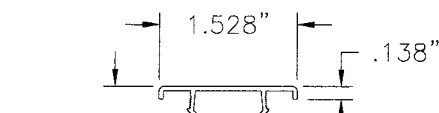


9 **SASH STOP**  
VINYL PVC .047 THICK

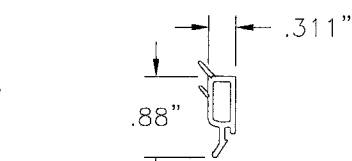


10 **7/8" GLAZING BEAD**  
VINYL PVC .059 THICK

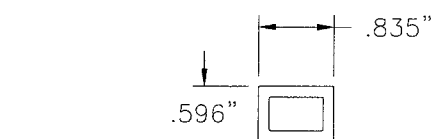


30 **MULLION REINFORCEMENT**  
AL 6063-T5 .118 THICK

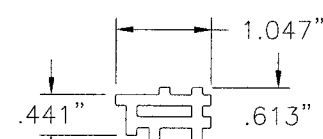


33 **SASH REINFORCEMENT**  
AL 6063-T5 .118 THICK

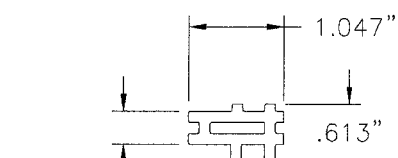


36 **RAIL REINFORCEMENT**  
AL 6063-T5 .118 THICK

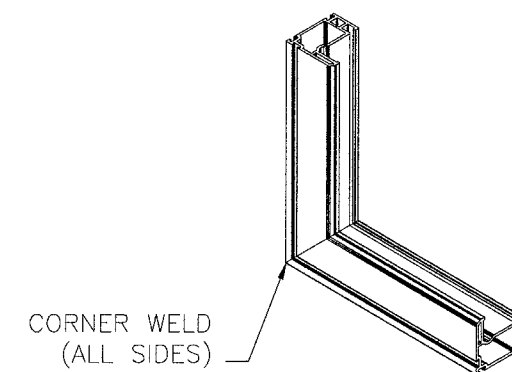

**SASH CORNER CONSTRUCTION**

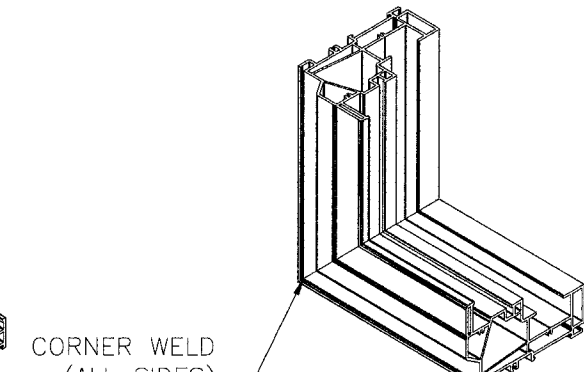

**FRAME CORNER CONSTRUCTION**

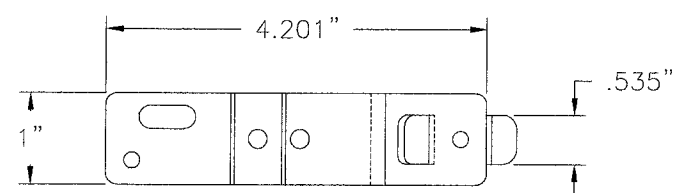

37 **INSTALLATION STRIP**  
GALVANIZED STEEL G60



Approved on complying with the  
Florida Building Code  
Oct. 30, 2008  
88-0324-14  
Manual Perry

KOLBE & KOLBE MILLWORK  
1211 DEPOT ST  
MANAWA, WI 54949

V707HS WHITE PVC HORIZONTAL SLIDING WINDOW  
COMPONENTS

DRAWN: R.L.	DWG NO. FL 00337	REV A
SCALE NTS	DATE 12/09/07	SHEET 4 OF 4

*Luis R. Lomas*  
9/19/08

Luis R. Lomas P.E.  
Florida No. 62514